



February 28, 2020

TO: All Plan Holders

RE: HCPS Roye-Williams Elementary School – HVAC Systemic / Plumbing Renovation (CAG 20-1)

Please find the enclosed Addendum 2 dated February 28, 2020. Addendum 2 consists of the following:

1. Responses to Contractor Questions
2. Drawing Revisions
3. Specification Revisions

The last page shall read “END OF ADDENDUM 2”. Please advise this office immediately if any attachments are missing.

Enclosures

cc: Chuck Grebe; HCPS

BURDETTE KOEHLER MURPHY & ASSOCIATES
6300 BLAIR HILL LANE SUITE 400
BALTIMORE, MARYLAND 21209
410-323-0600

ADDENDUM 2
FEBRUARY 28, 2020

The following revisions are made to the original bid documents. This addendum forms a part of the Contract Documents and modifies the Original Bidding Documents as noted. Acknowledge receipt of this Addendum in the space provided on the Bid Form, where applicable.

RESPONSES TO CONTRACTOR QUESTIONS

1. Please identify pipe sizes relative to details #7 and #9 on Drawing P204.
Answer: Refer to revised Drawing P204 attached.
2. Per our review of the Door Schedules on Drawing A801, door types G, GG, L and S, as well as, door frames F2, F3, F4 and F5 are not used. Please confirm.
Answer: Correct, those door frames and frame types are not used in this project.

CHANGES TO DRAWINGS

P104: Replace previously issued drawing with the attached.

CHANGES TO SPECIFICATIONS

Section 220514: Delete paragraph 2.9.A.2.

PROJECT NAME:

**Harford County
 Public Schools**



HVAC SYSTEMIC / PLUMBING
 RENOVATION
 ROYE-WILLIAMS
 ELEMENTARY SCHOOL

201 OAKINGTON RD,
 HAYVE DE GRACE, MD 21078

SEAL:

PROFESSIONAL CERTIFICATION:

PROFESSIONAL CERTIFICATION. I HEREBY
 CERTIFY THAT THESE DOCUMENTS WERE
 PREPARED OR APPROVED BY ME, AND
 THAT I AM A DULY LICENSED
 PROFESSIONAL ENGINEER UNDER THE
 LAWS OF THE STATE OF MARYLAND.
 LICENSE NO. 18528
 EXPIRATION DATE: 07/27/20

ISSUED FOR:

DATE	DESCRIPTION
09-13-19	DD SUBMISSION
10-25-19	50% CD SUBMISSION
12-13-19	100% IAC SUBMISSION
01-31-20	BID DOCUMENTS
02-28-20	ADDENDUM 2

PROJECT NO: 19102.01

SCALE: AS NOTED

DRAWN BY: MAM

CHECKED BY: FJK










DATE: FEBRUARY 21, 2020

SHEET TITLE:

PLUMBING DETAILS

DRAWING NO:

P401

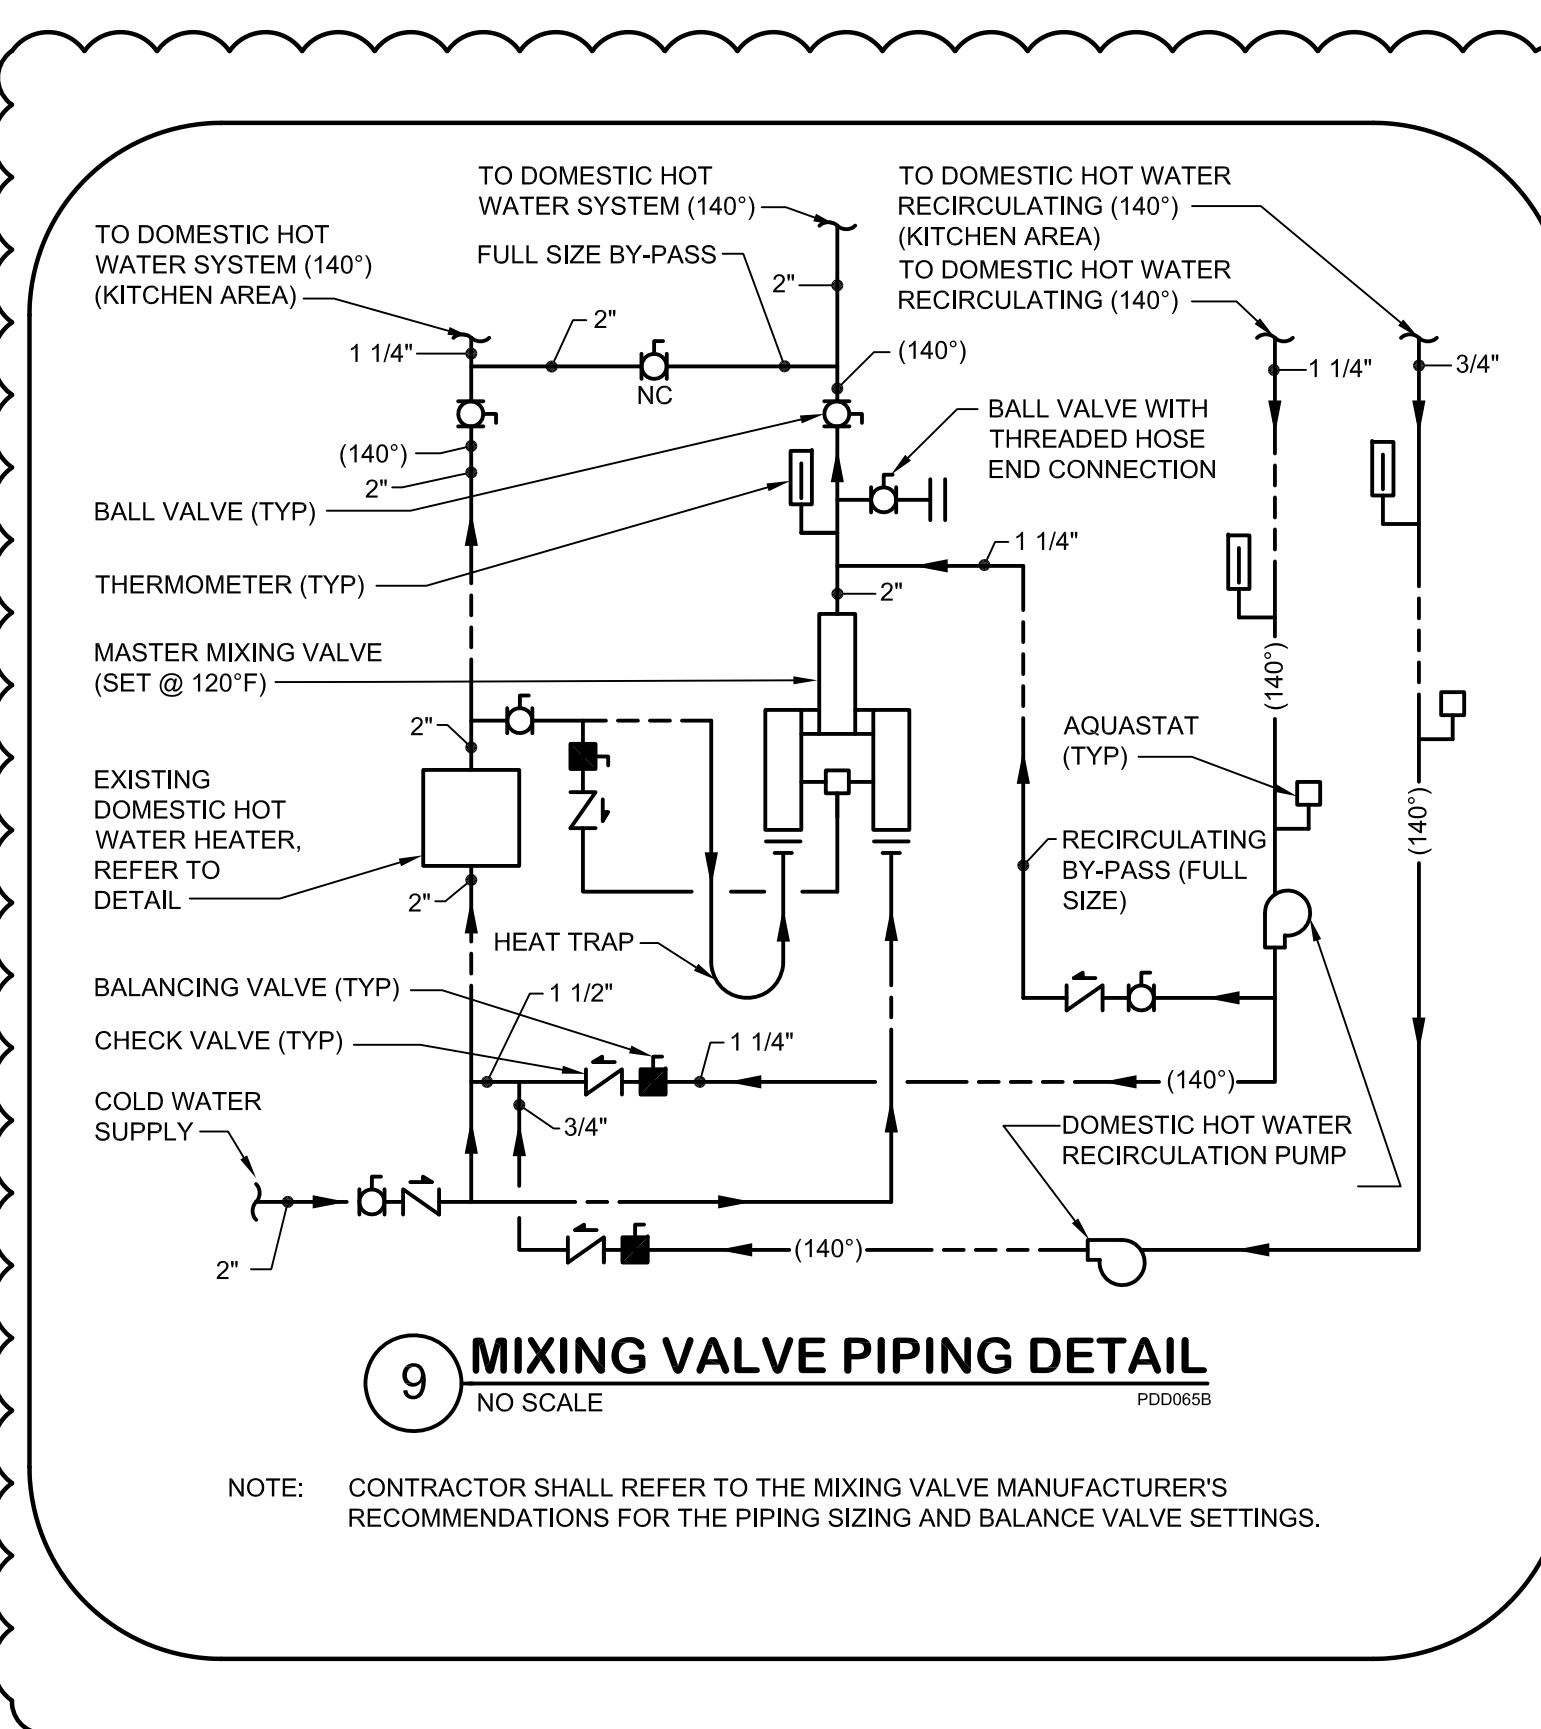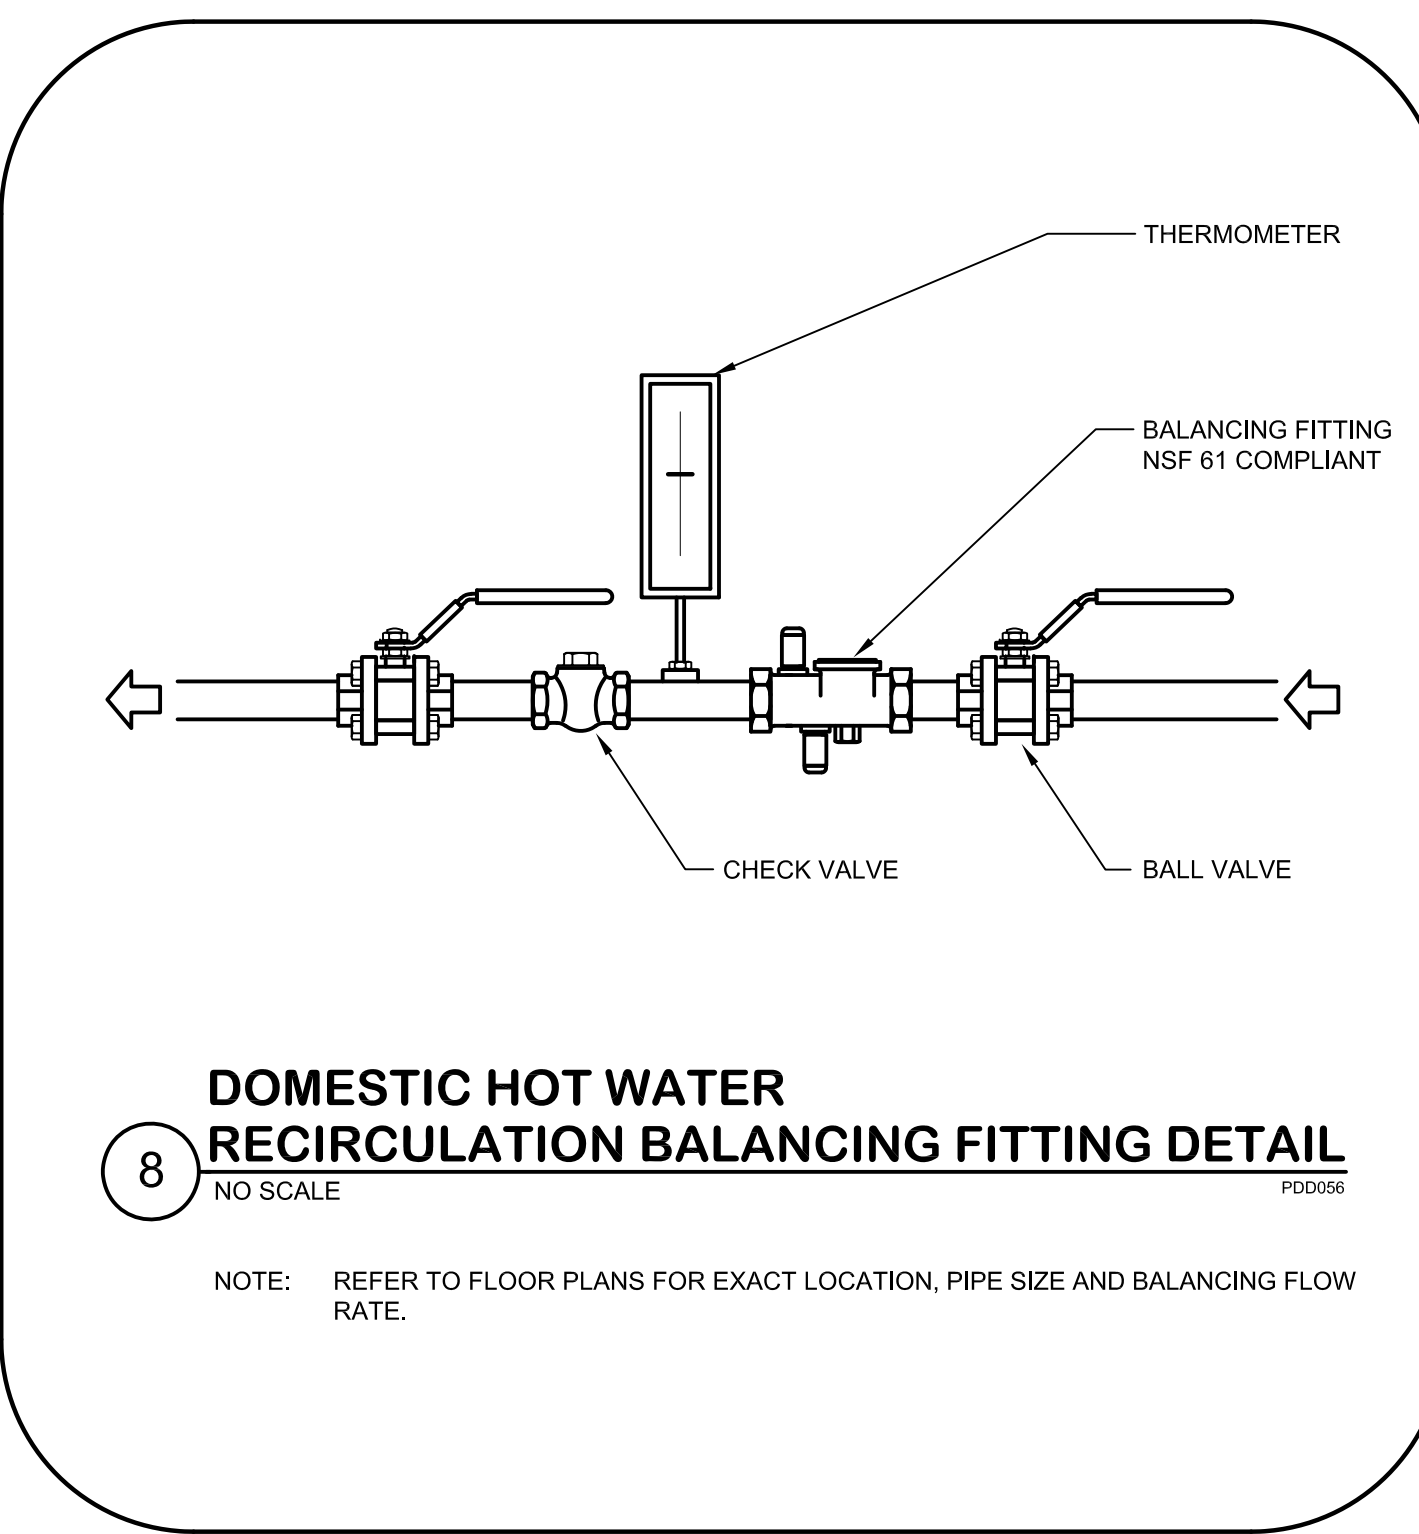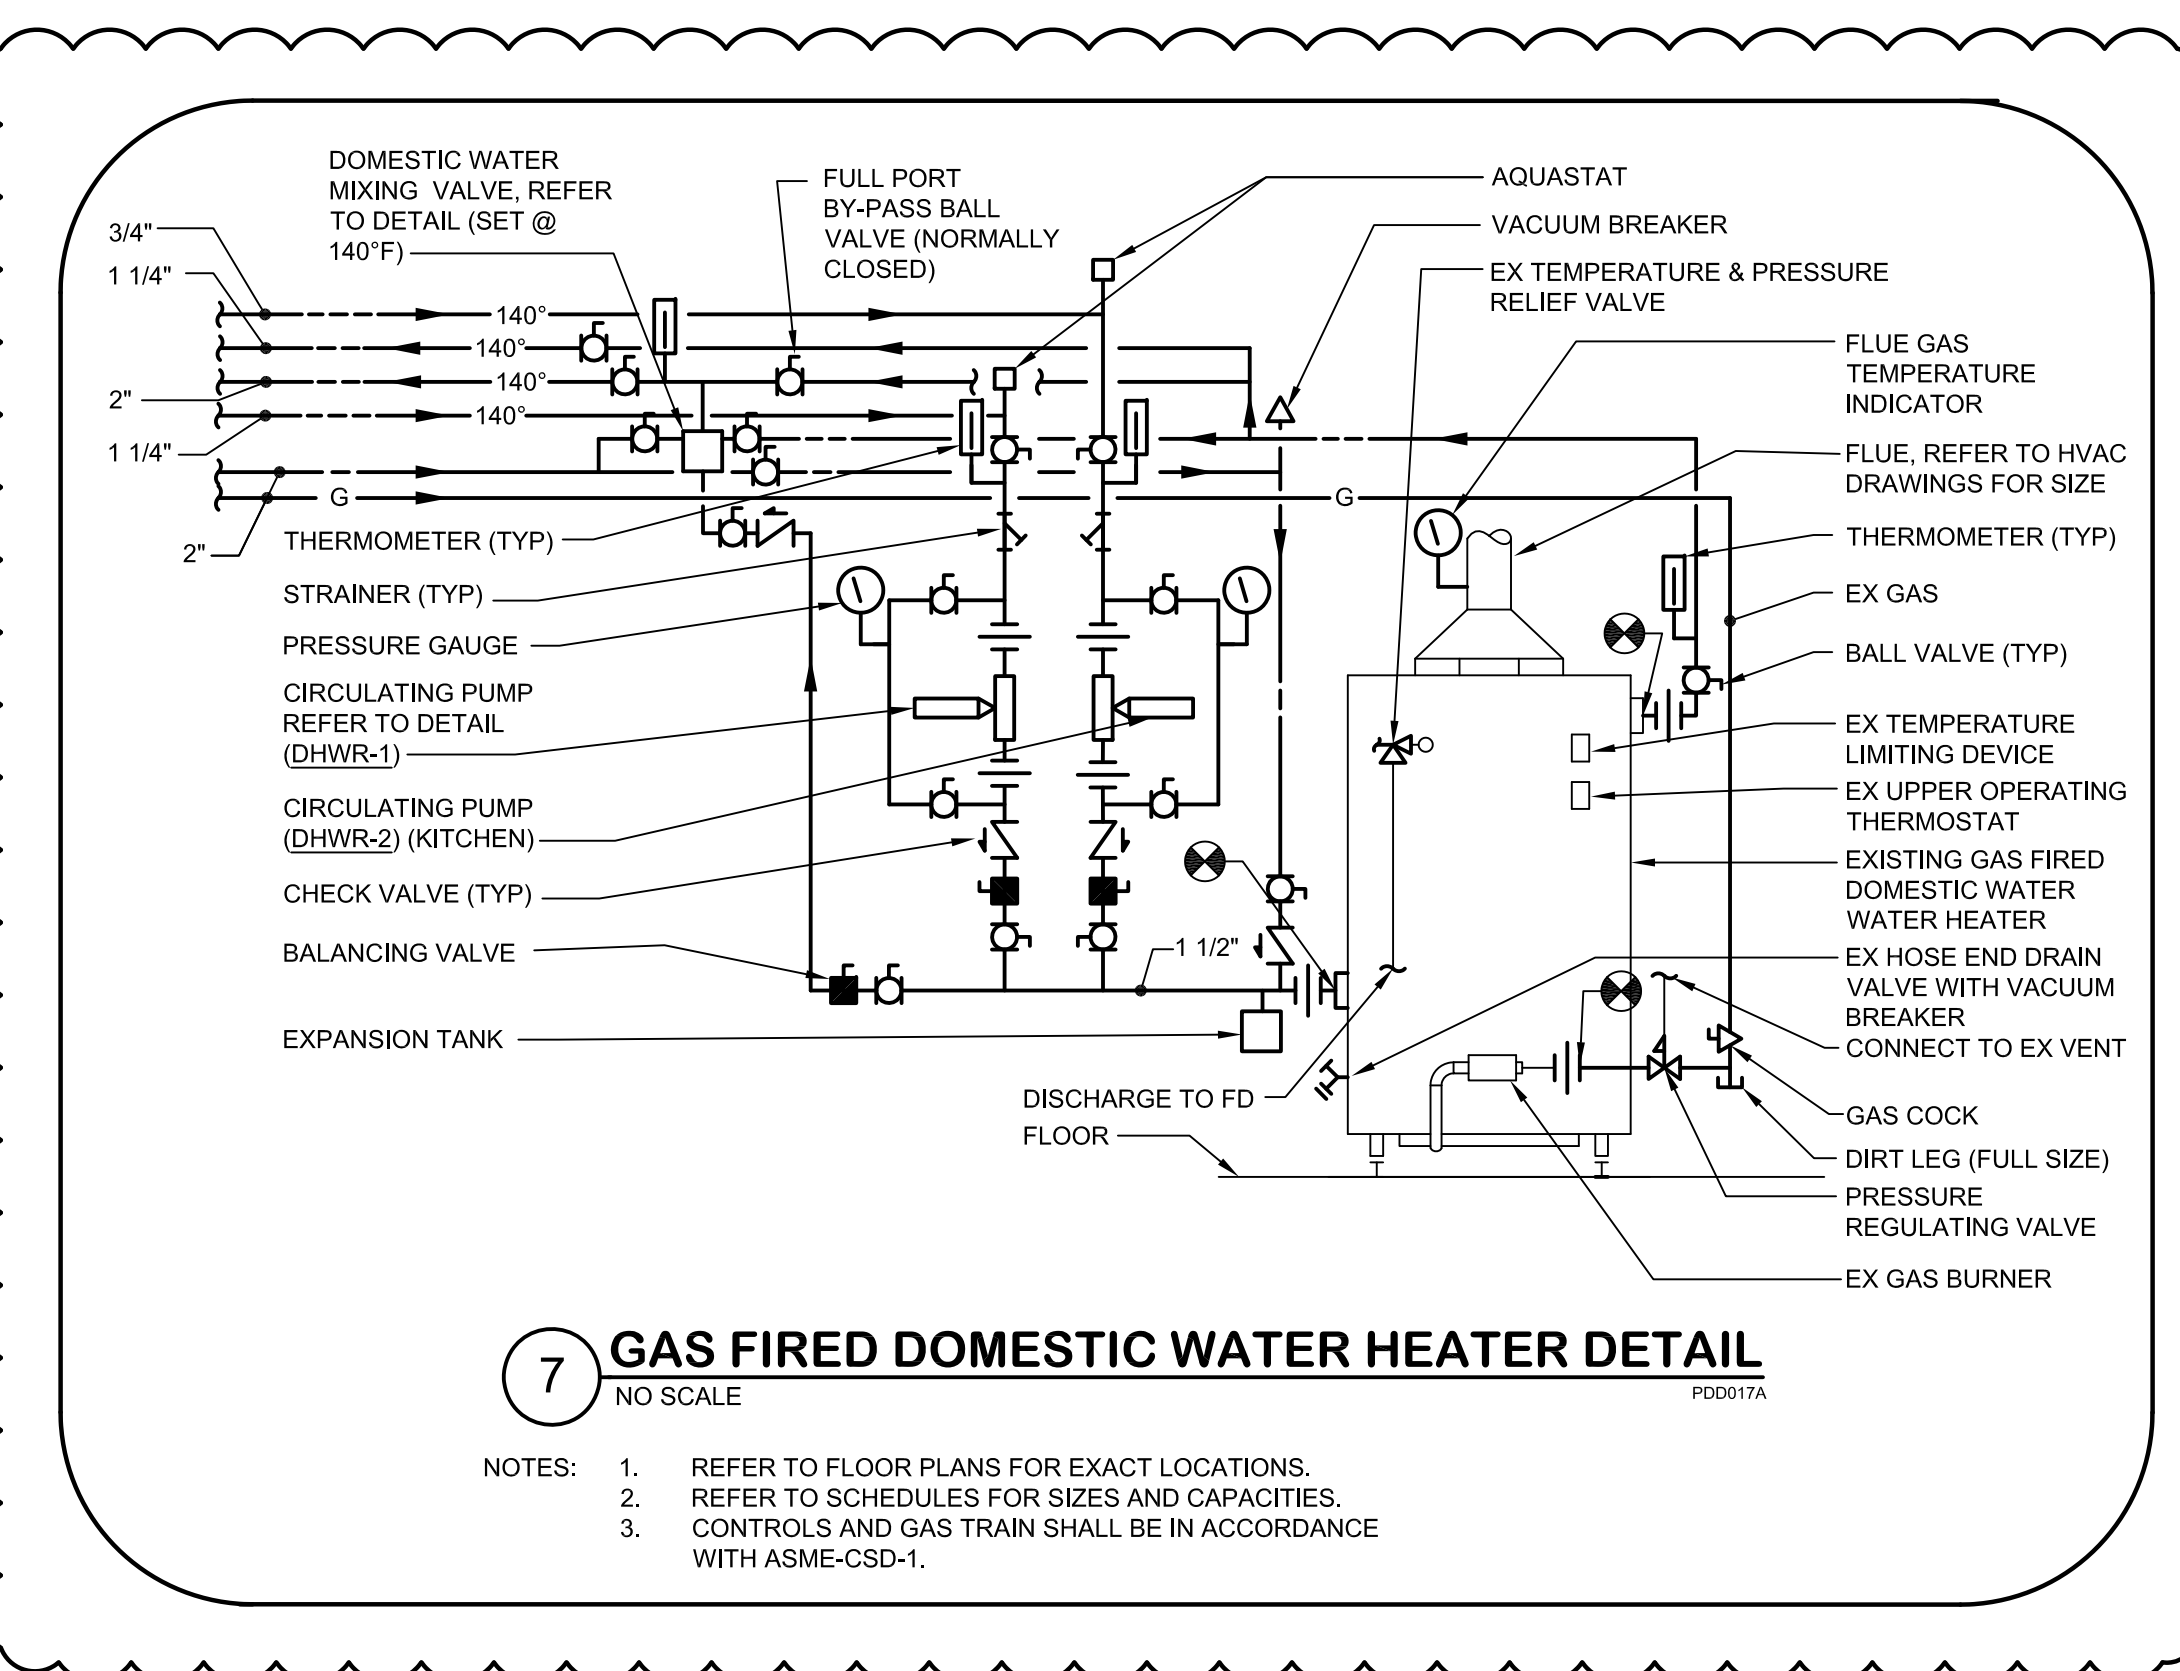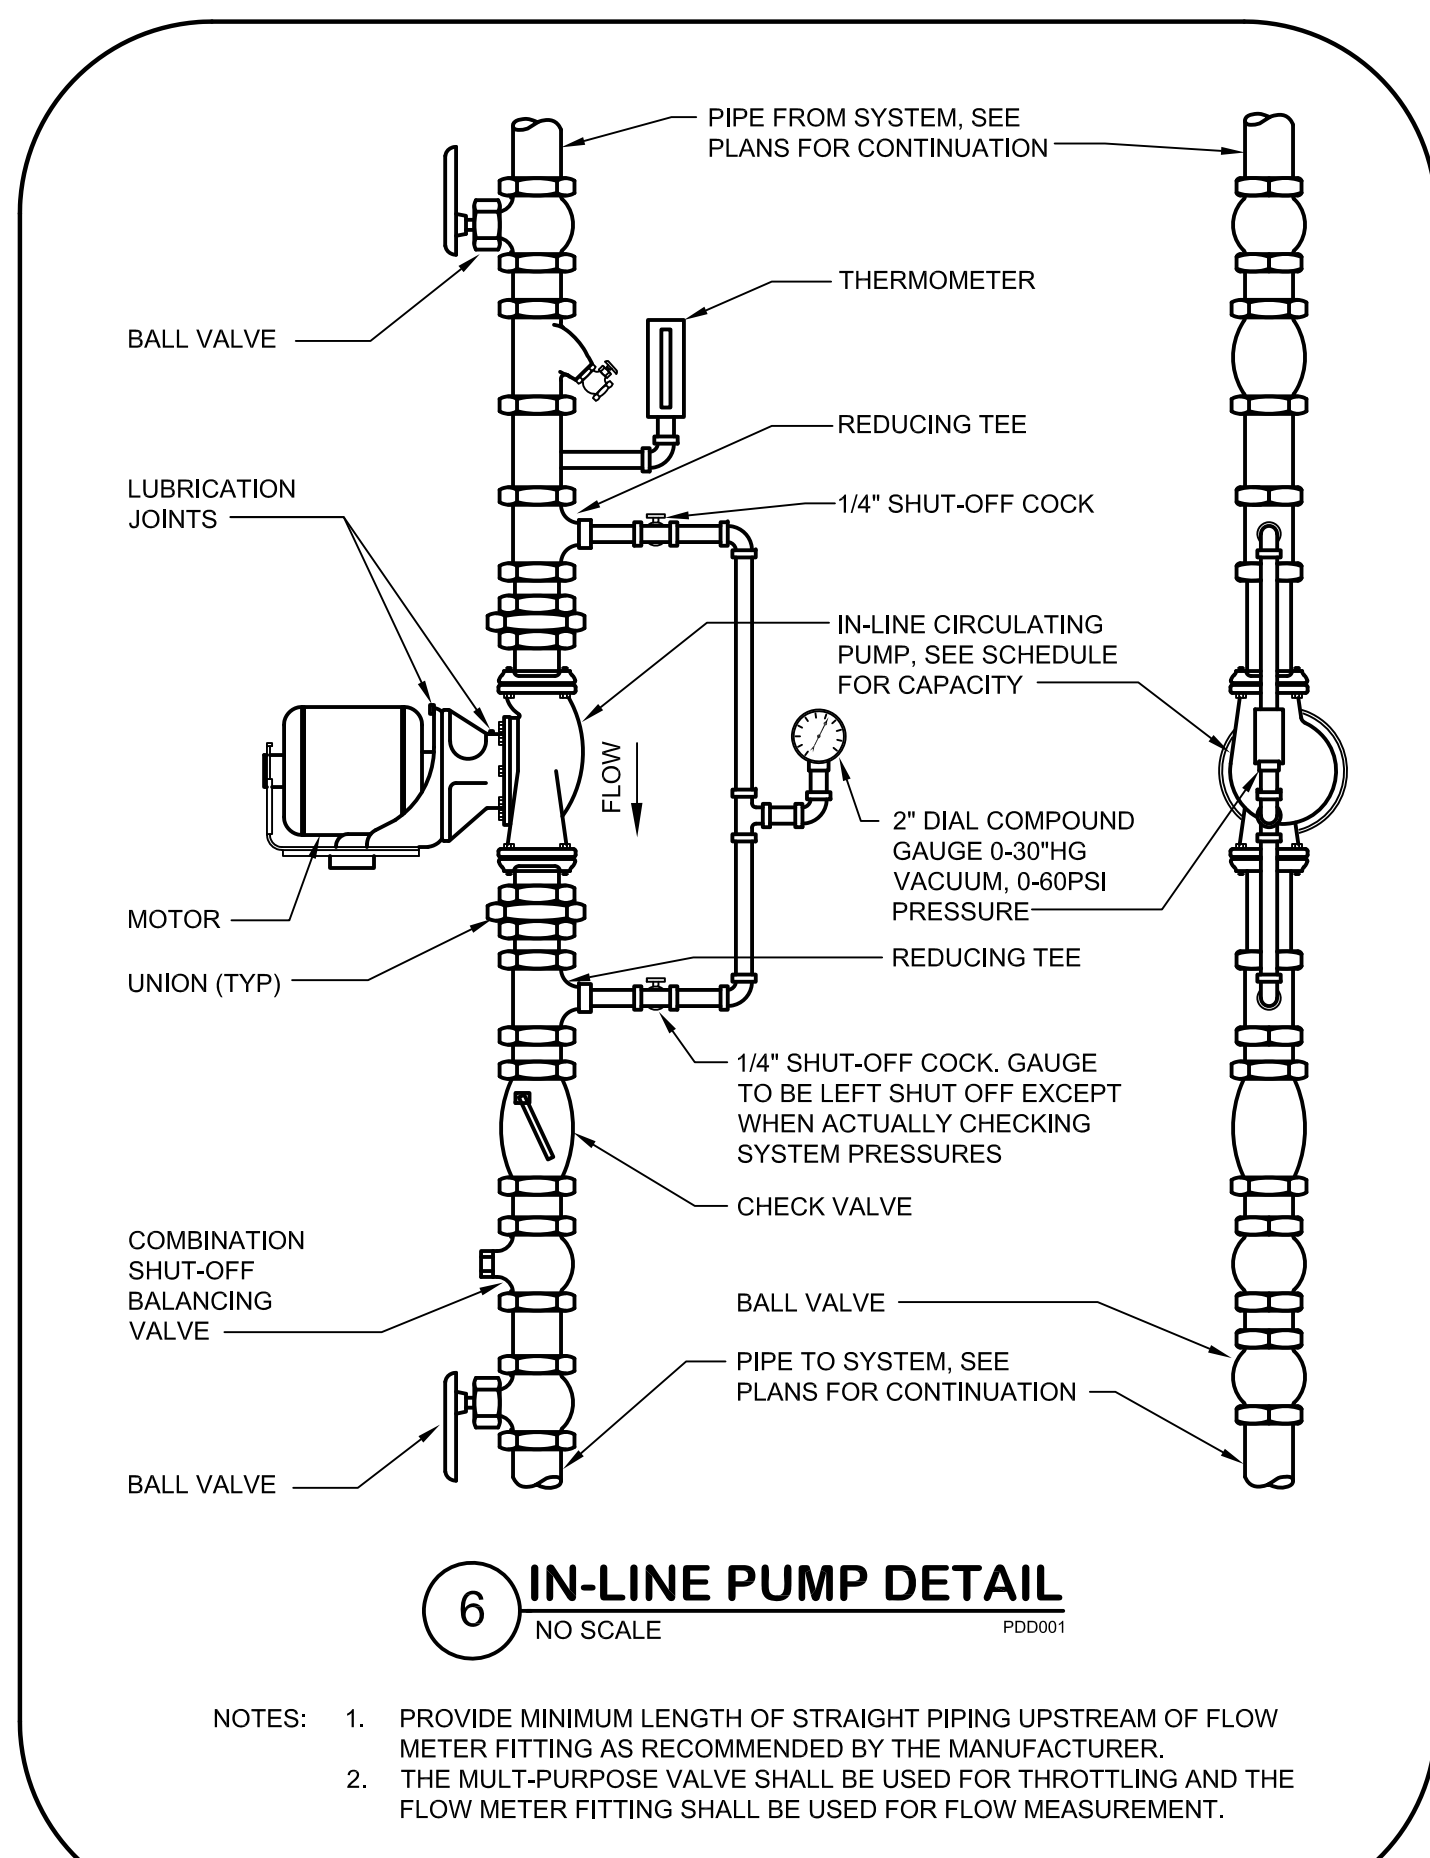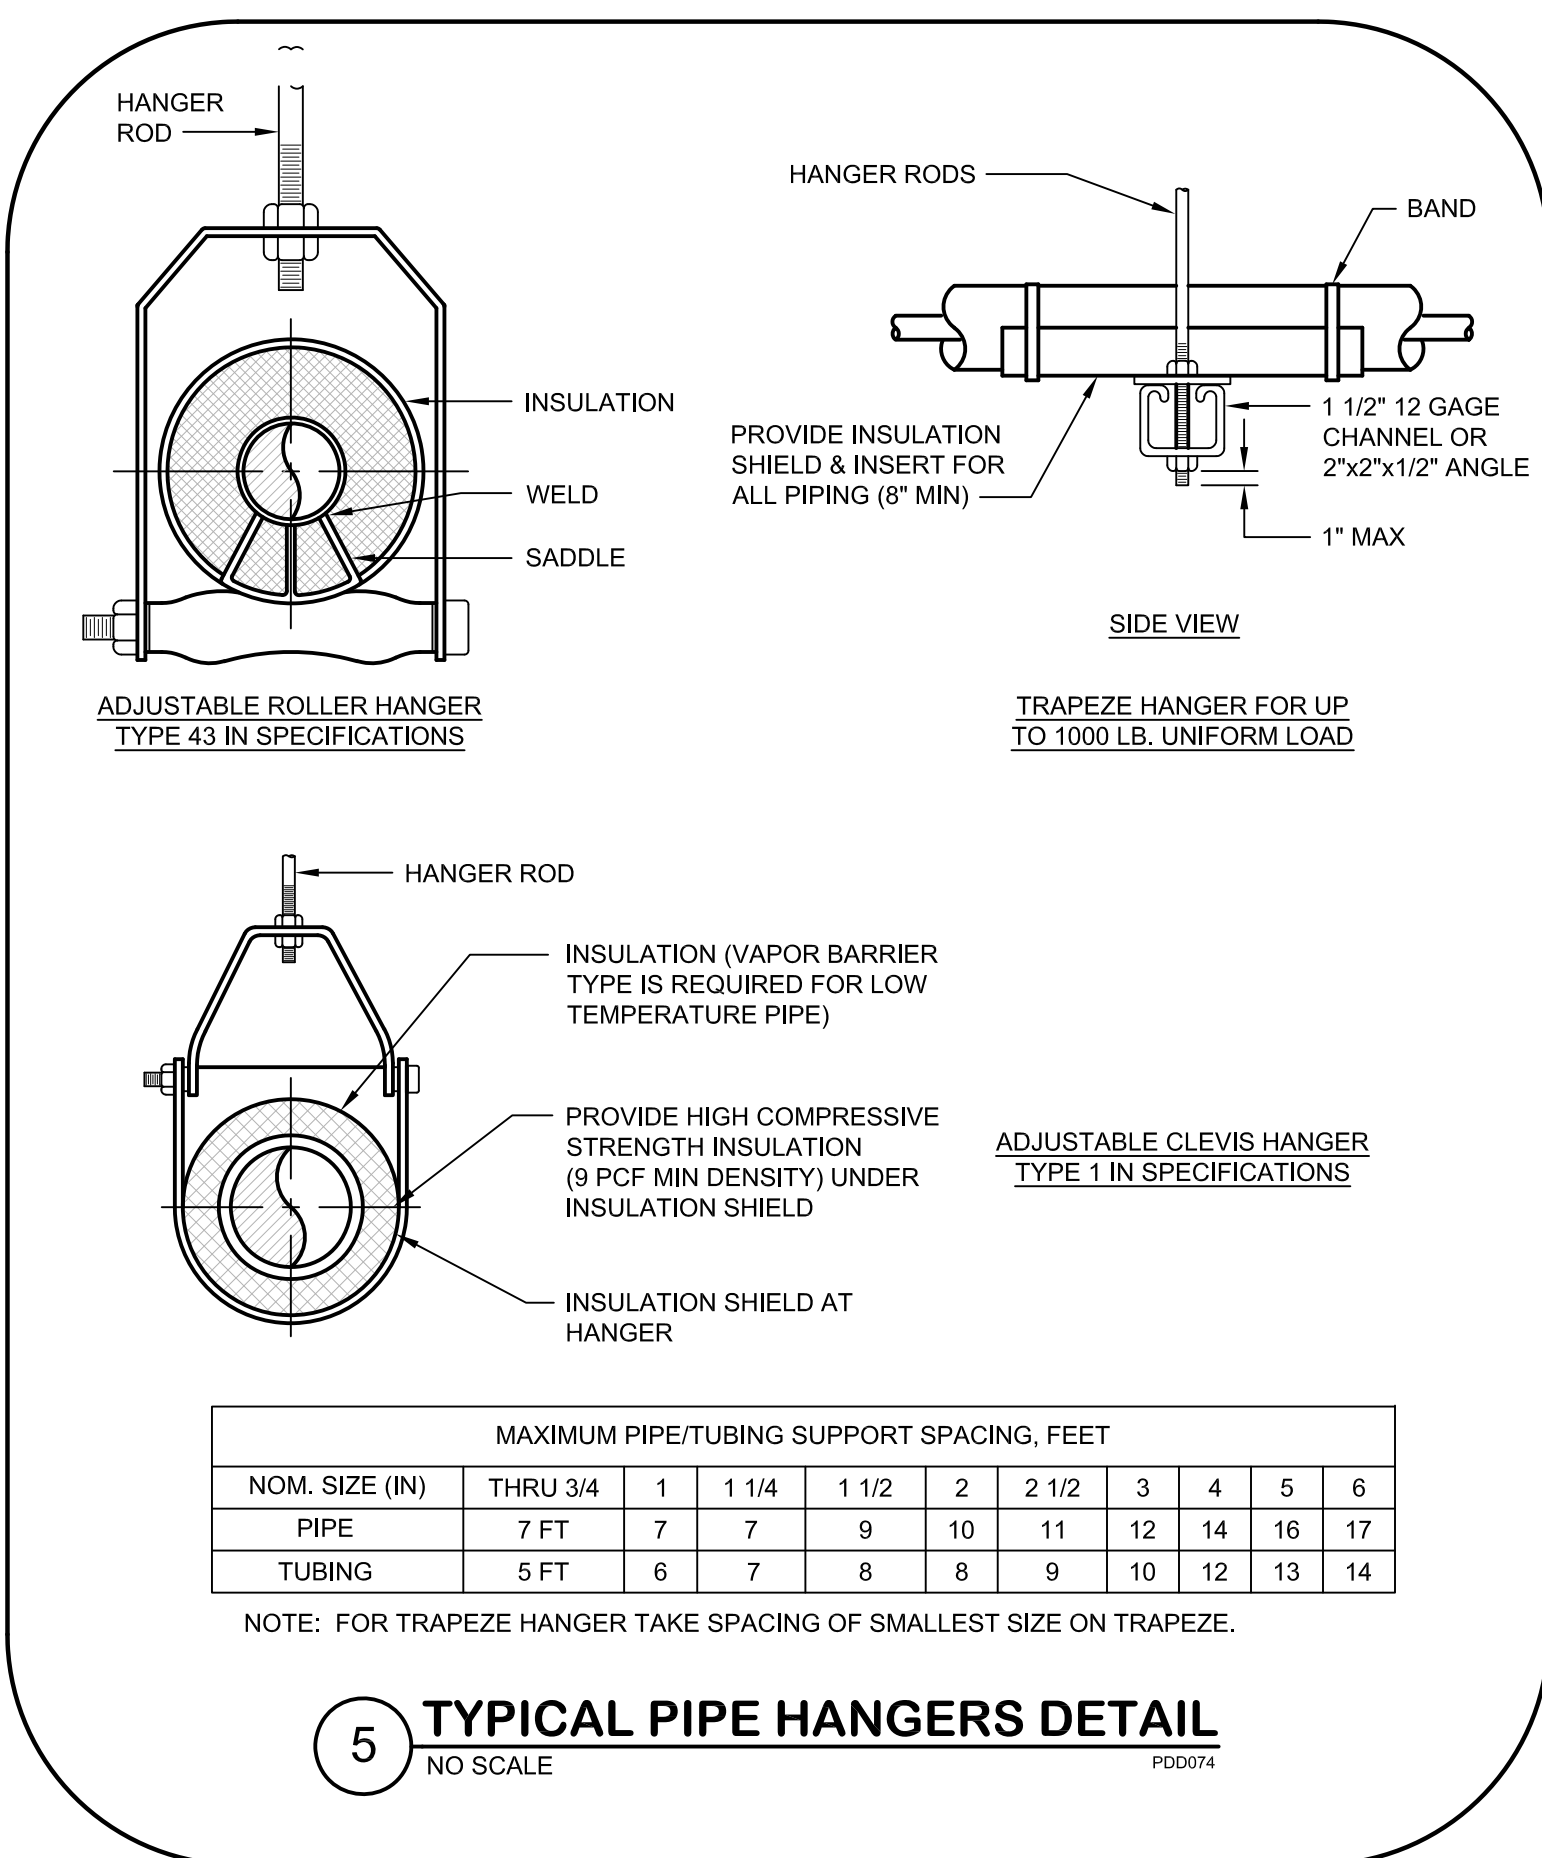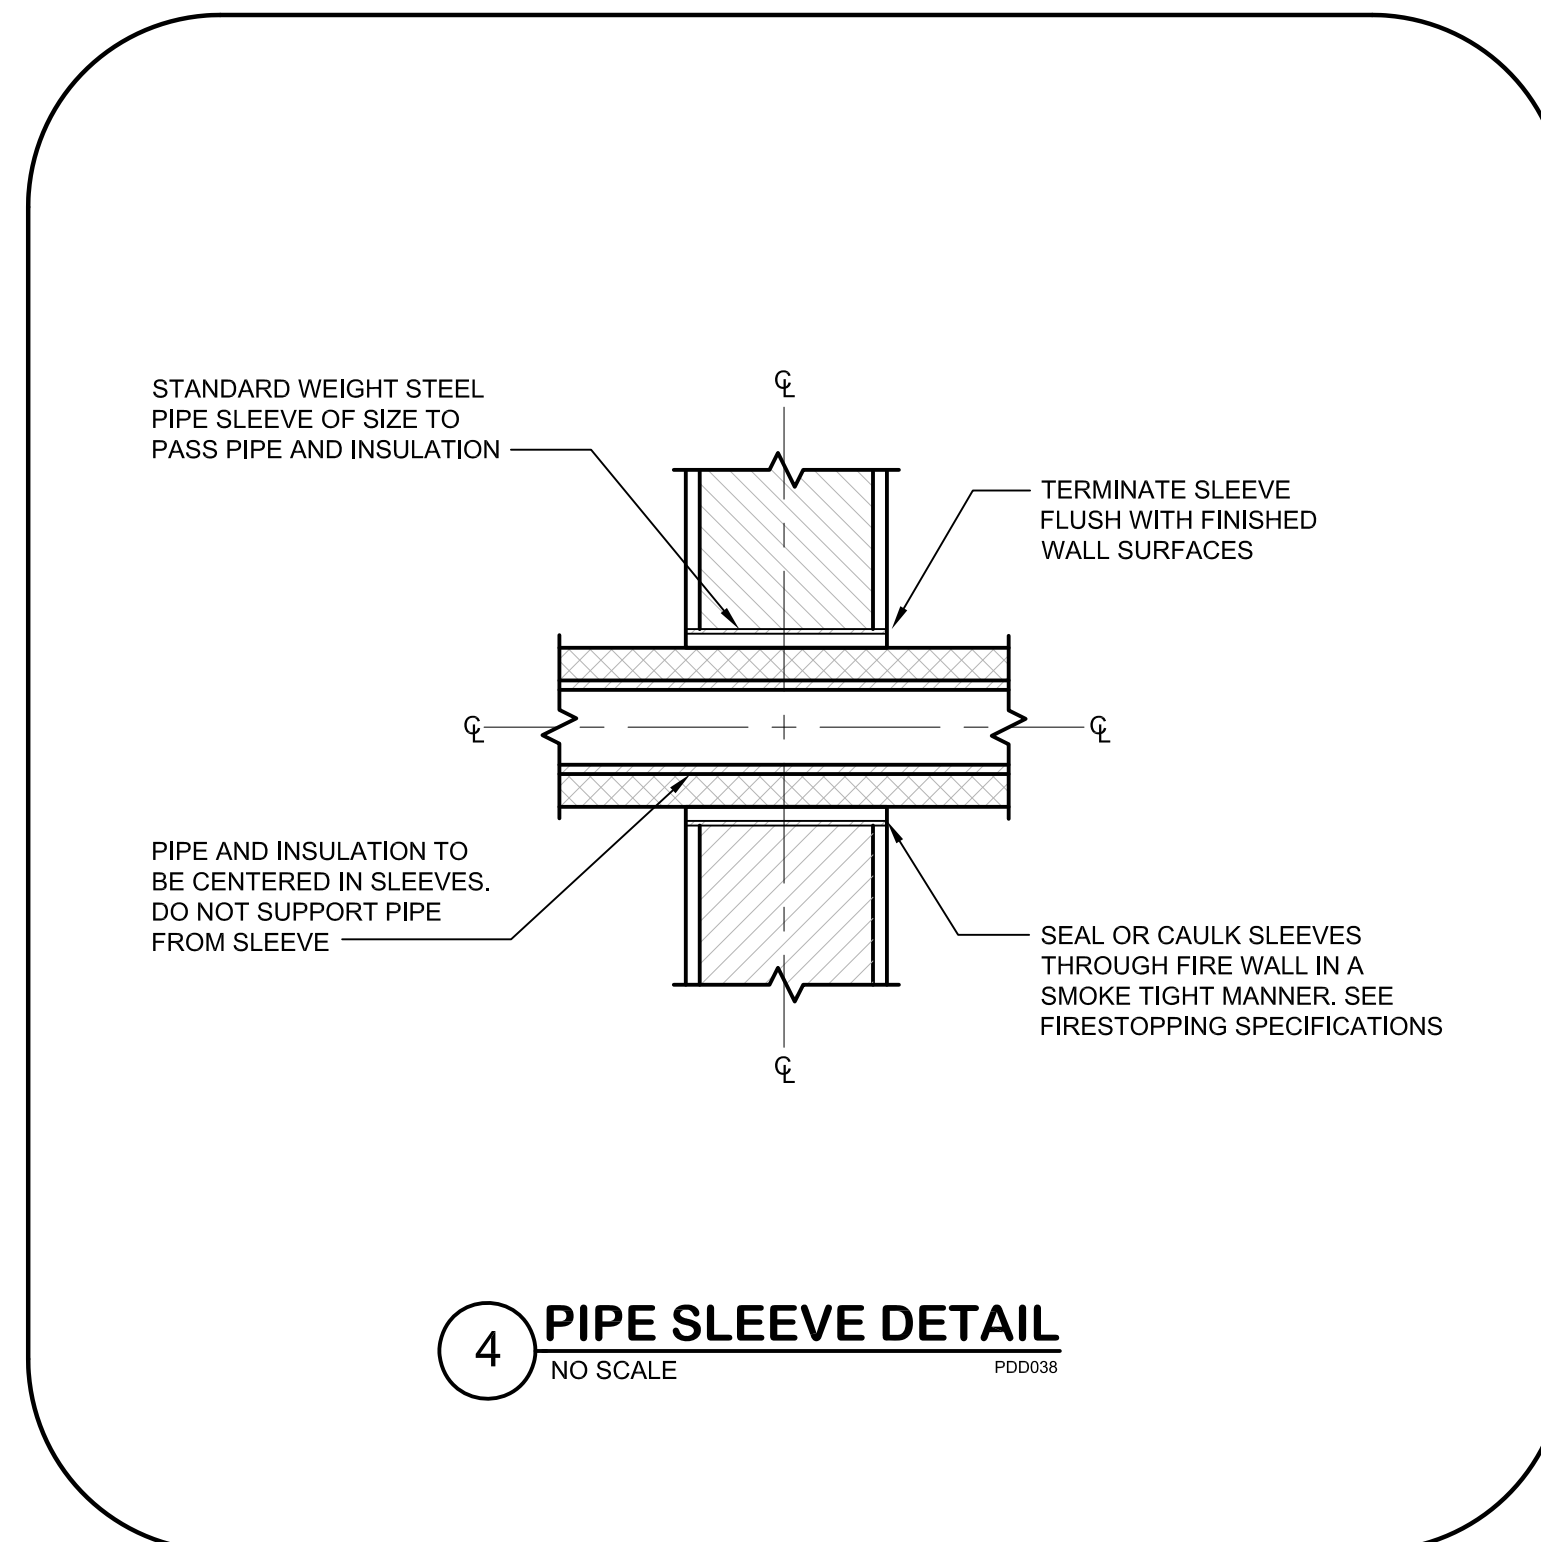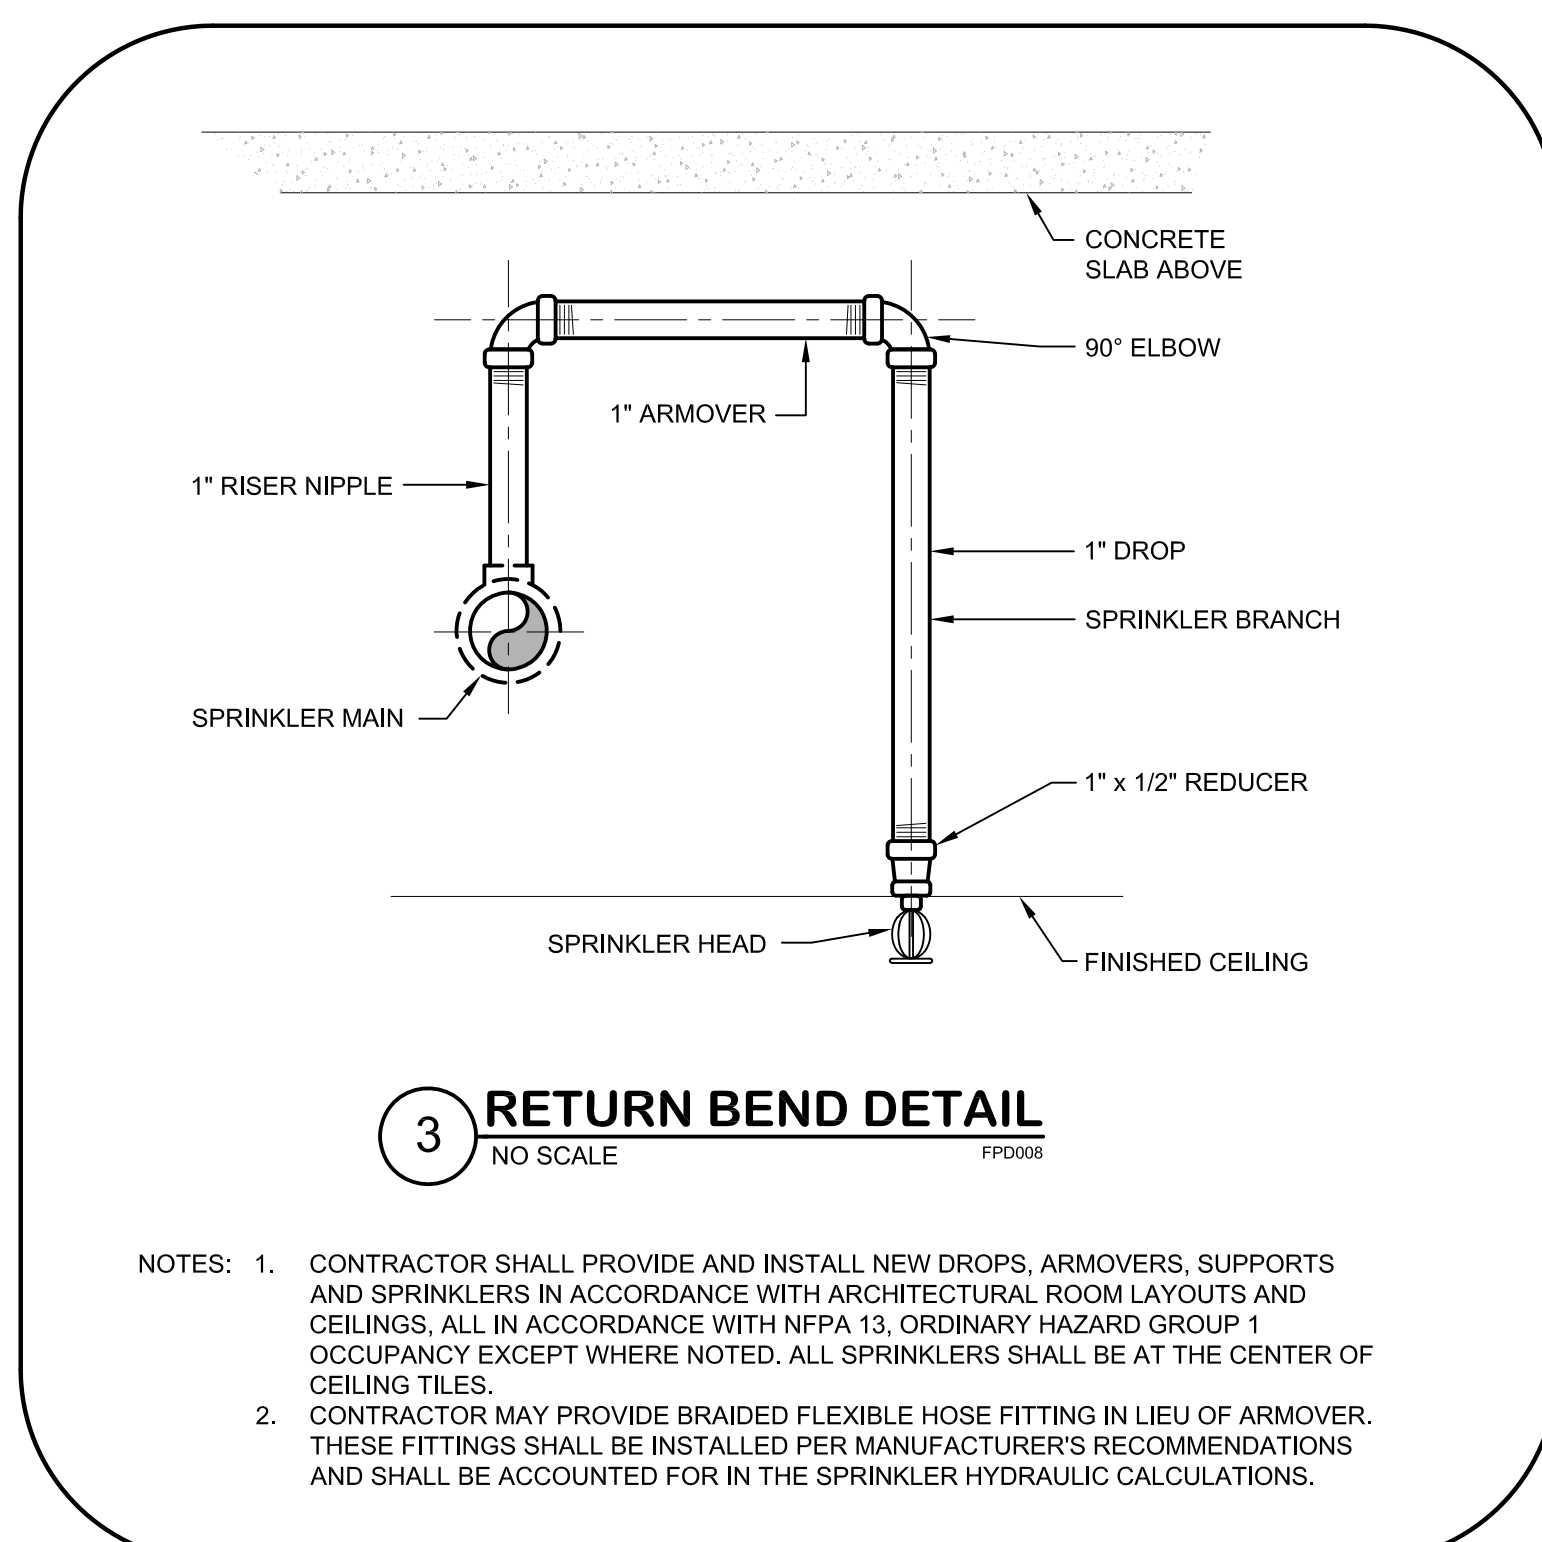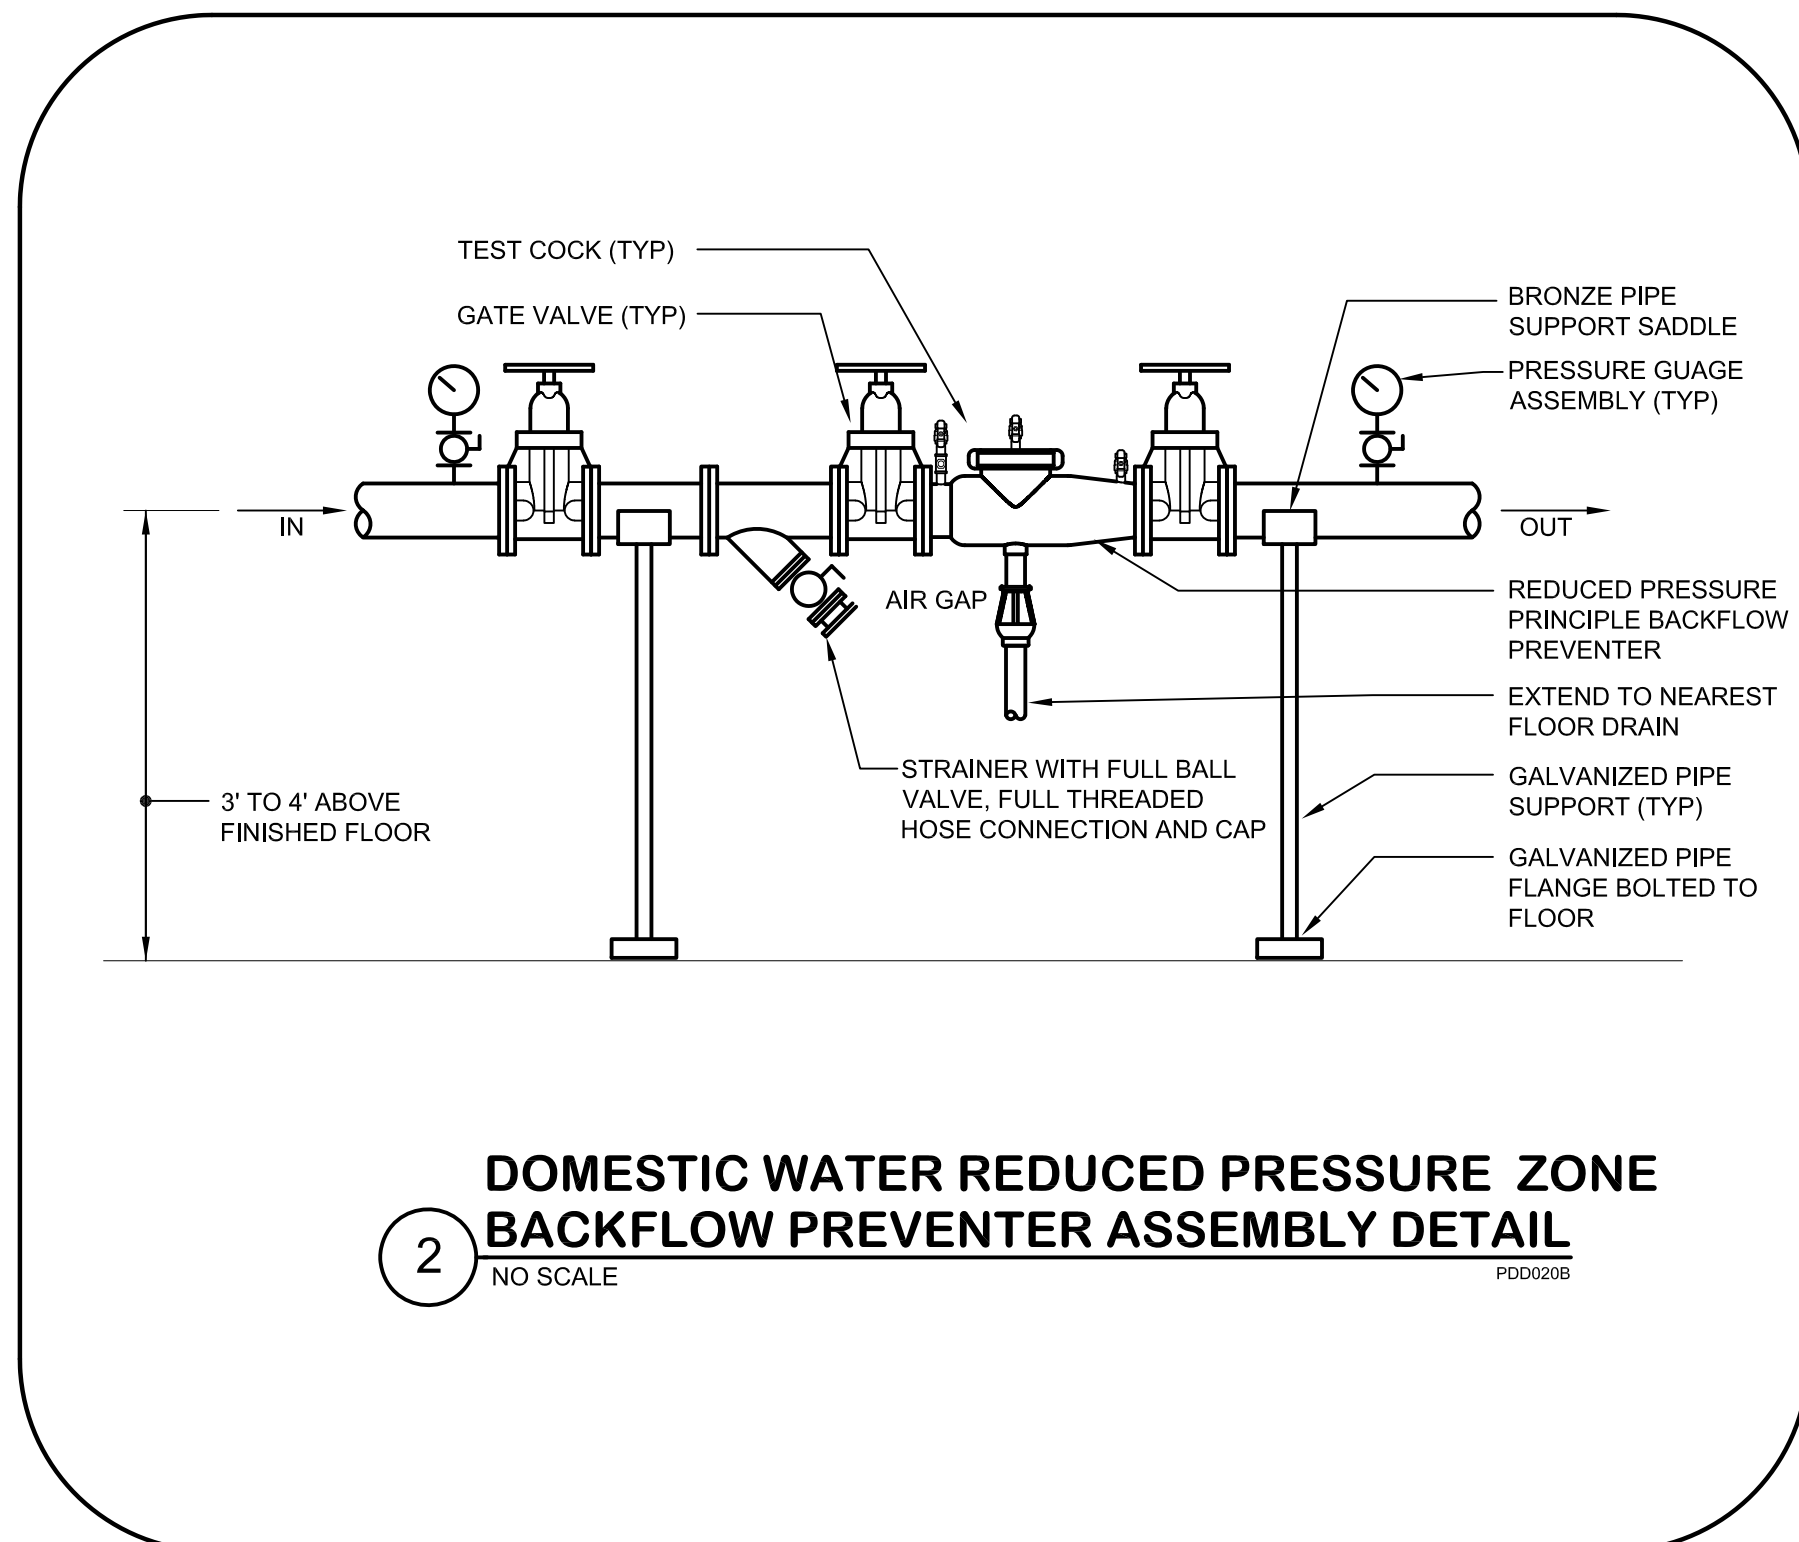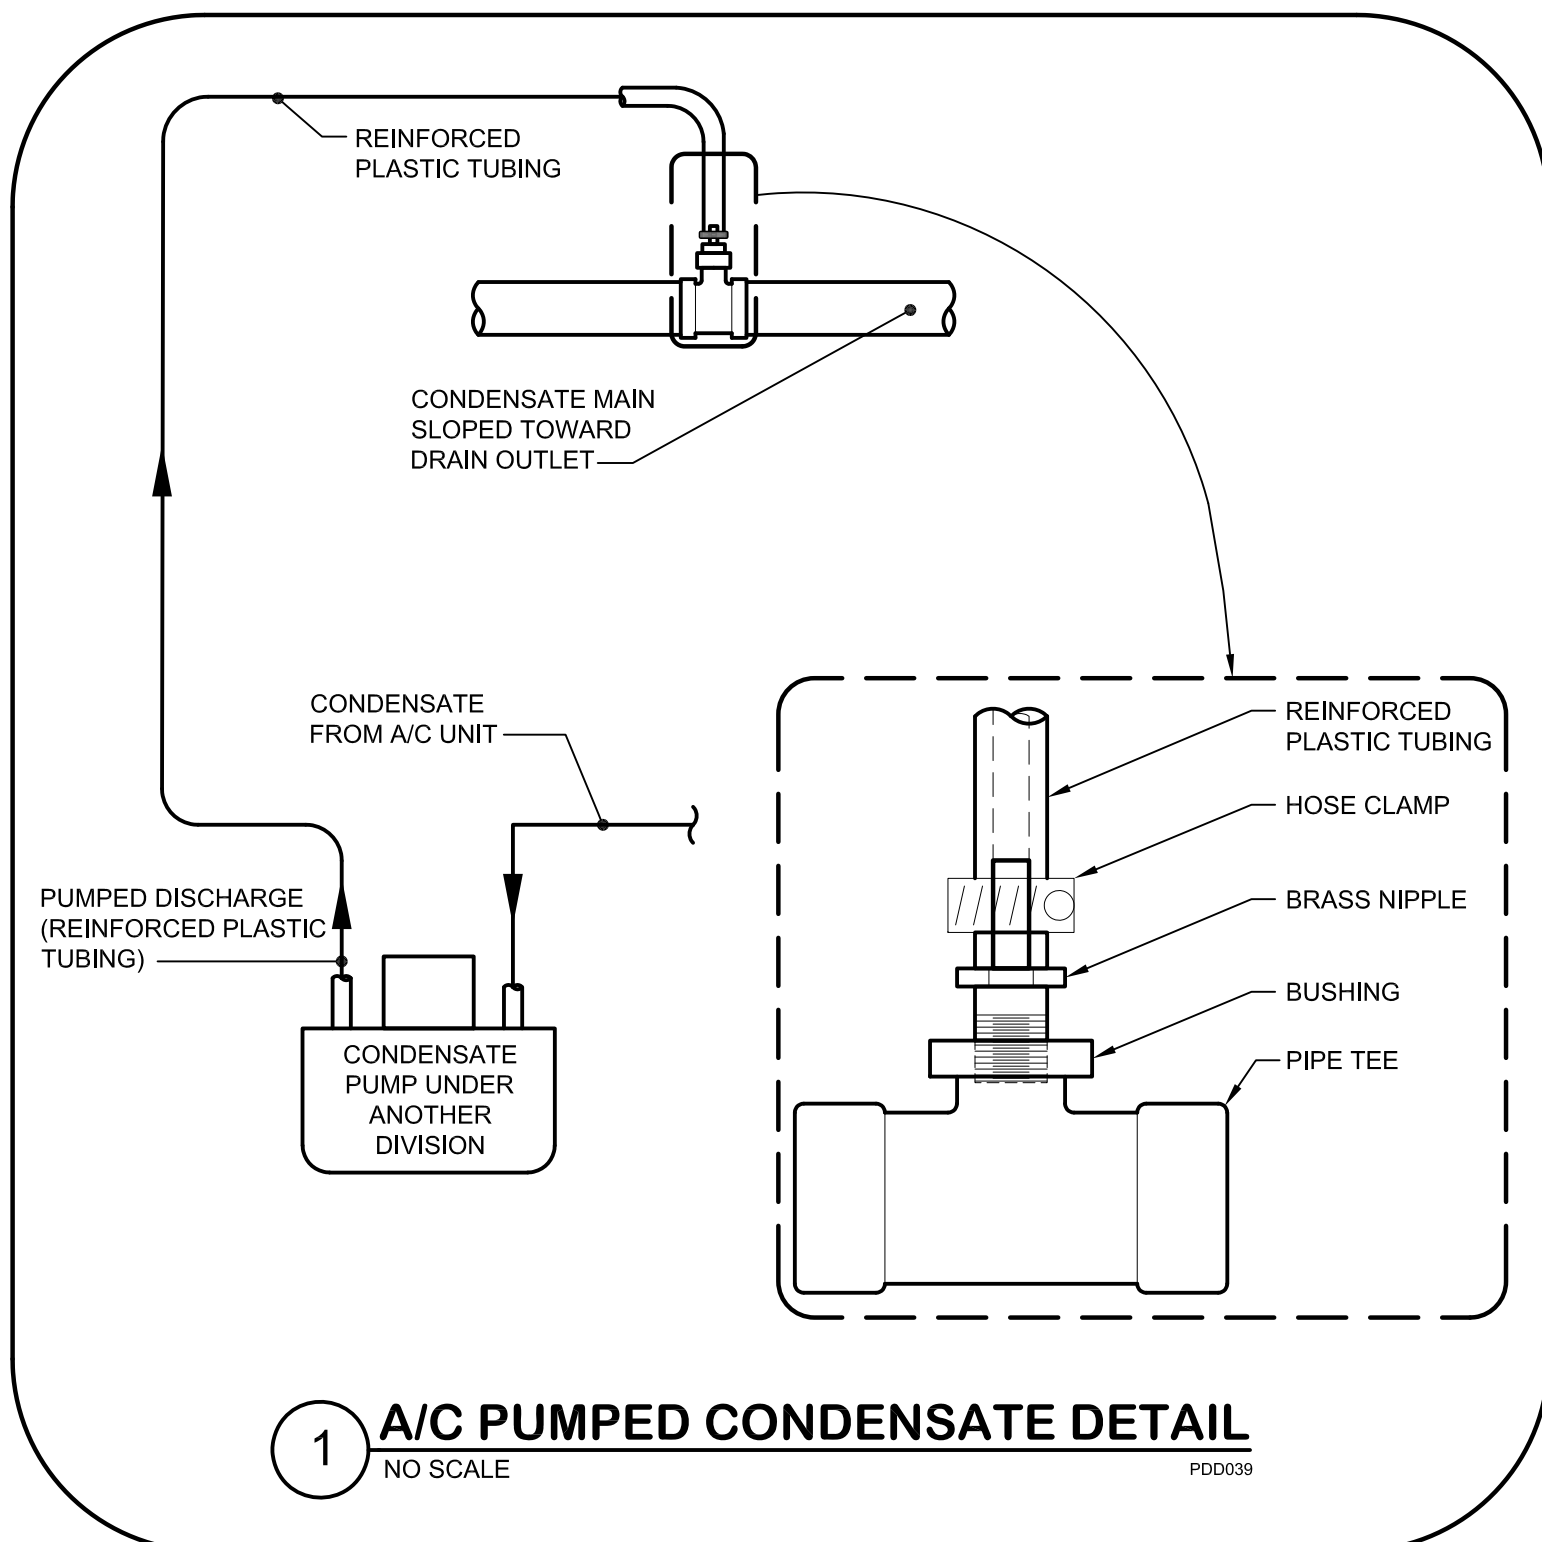

BKM Project No. 19102.01
Bid Set

ADDENDUM 2

Harford County Public Schools
Roye-Williams Elementary School
HVAC Systemic / Plumbing Renovation

END OF ADDENDUM 2